



4000 X 1780/2080

40 x 5 Flat bar

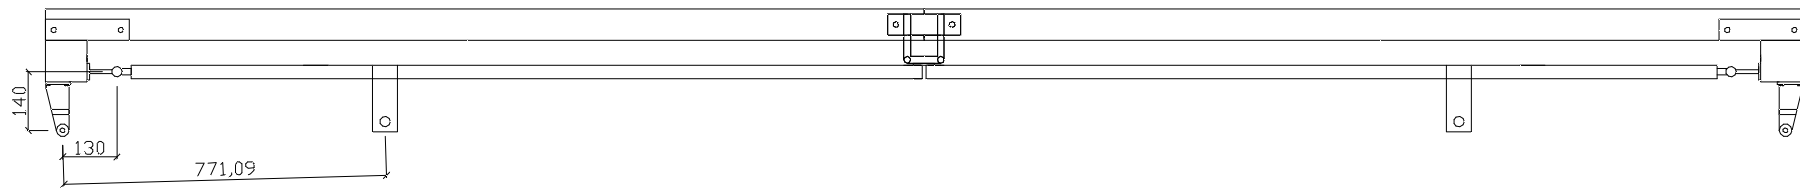

IVLO

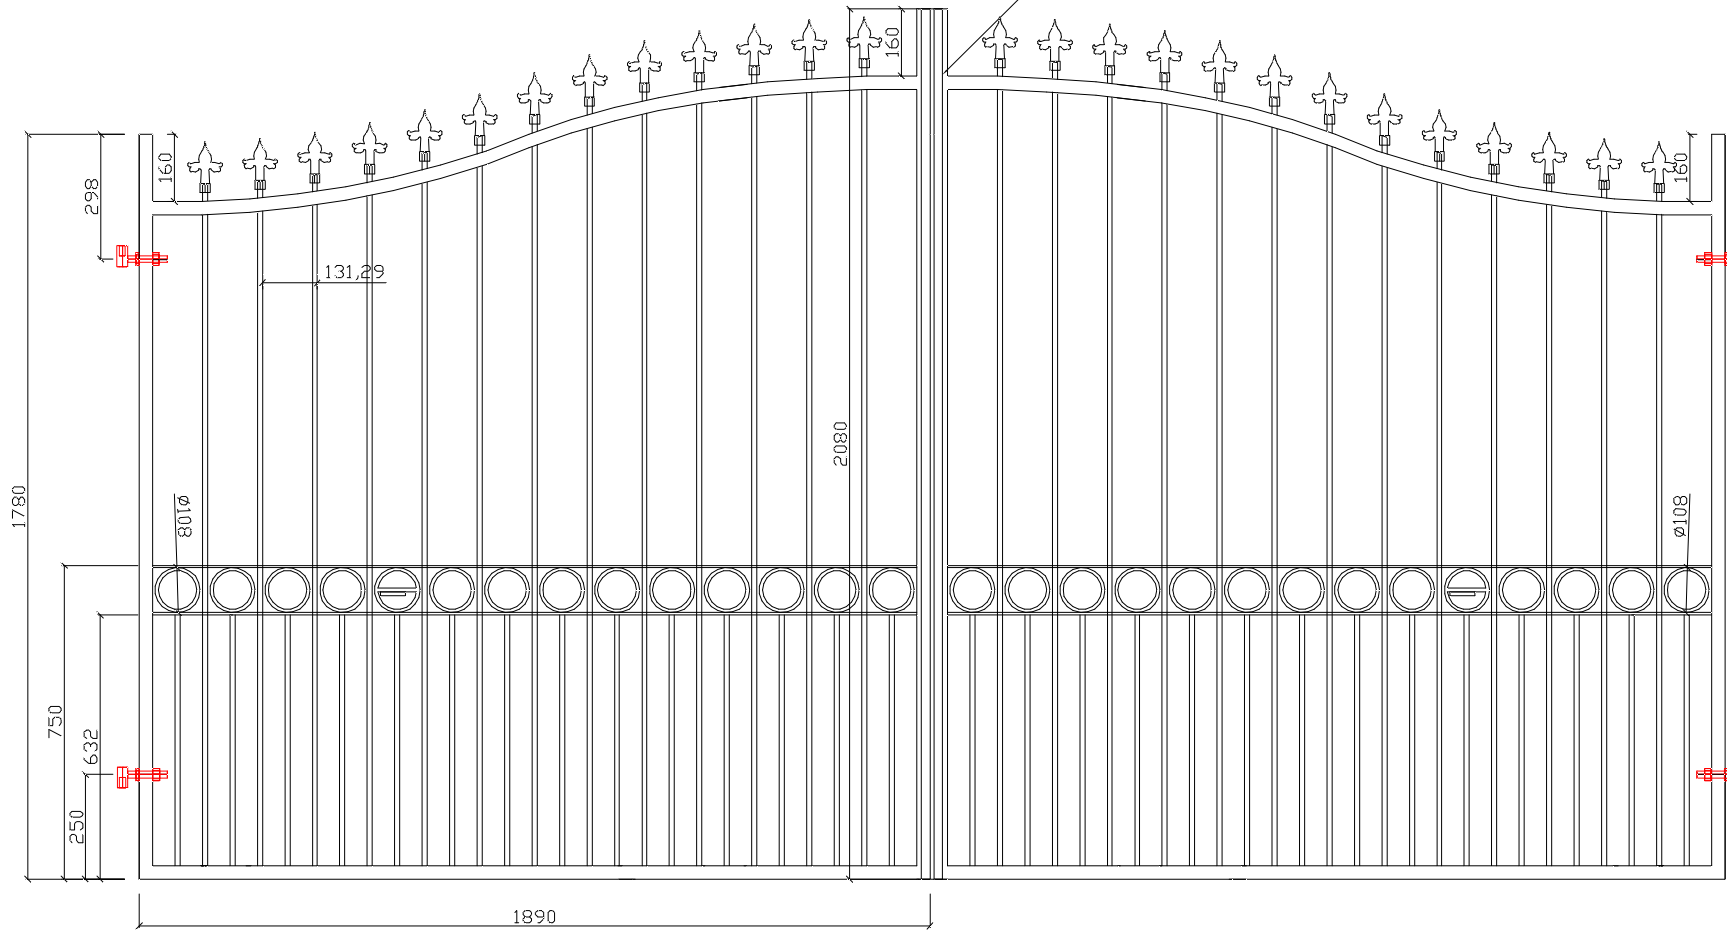